


DVP2002 Attachment 4: Site Plan

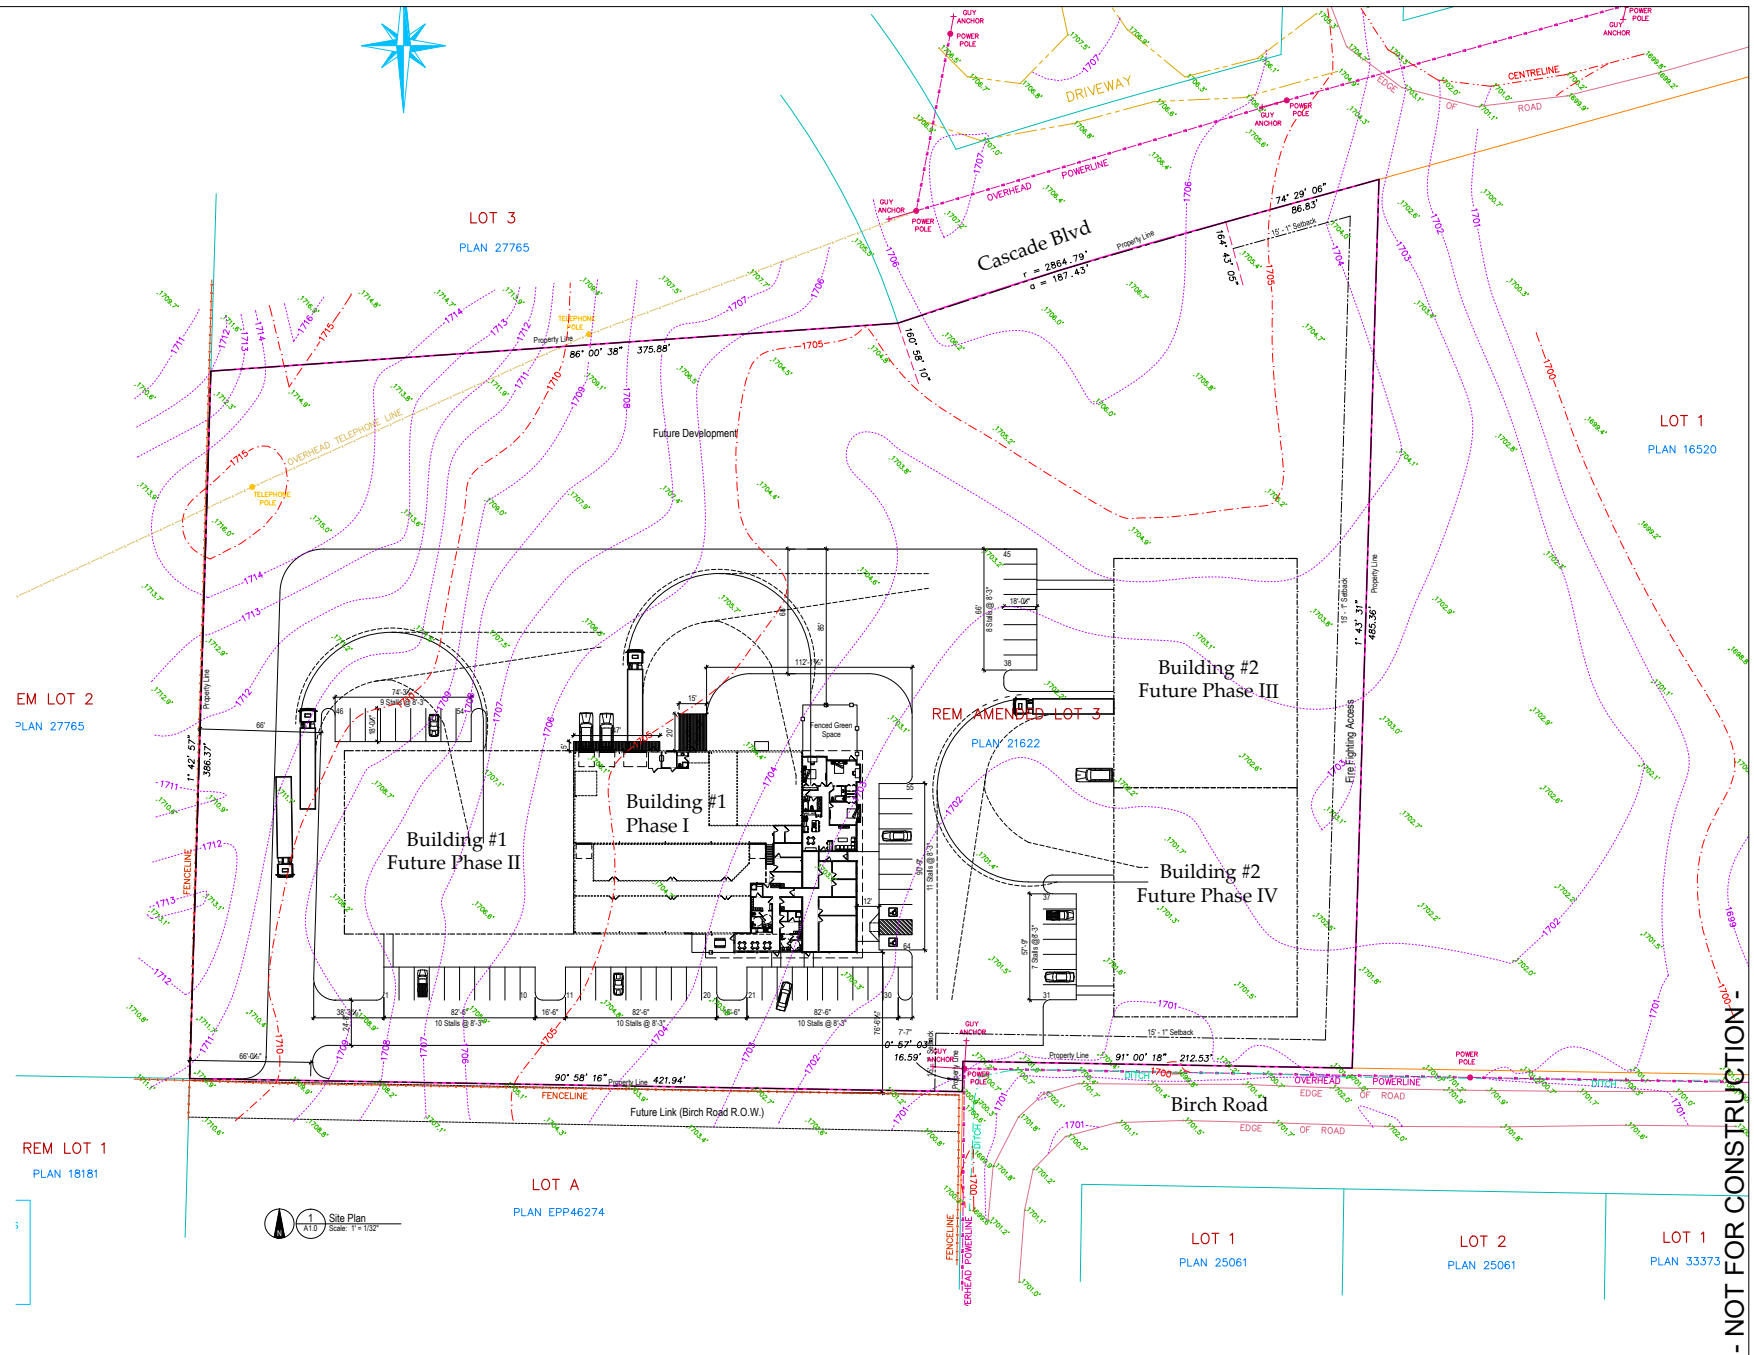

DESCRIPTION	Date
PROJECT START	Nov 5, 2018
Issued for Client Review	Nov 28, 2018
Progress Set for Review	Jan 11, 2019
Progress Set	March 13, 2019
Progress Set	April 10, 2019

CONSULTANTS



This print is issued subject to return upon demand and upon the express condition that it is not to be used in any way detrimental to our interests.

It is not to be reproduced in any form whatsoever without written consent of the Architect.

Do not scale this drawing.

CLIENT **Thompson Health Products**
Grand Forks, BC

PROJECT Thompson Health Products
Manufacturing Building

105 - 60th Avenue
Grand Forks, BC
Legal Description: Plan KAP21622 Jurs 210
BLK -- LOT -- ROLL 1621000
DL 534 TOWNSHIP -- PID: 007-376-715

DRAWING _____
Site Plan

BUILDING PERMIT _____
BP2018-XX
DEVELOPMENT PERMIT _____
DP2018-XX
FILE _____ DRAWN BY _____
1806 - THIP HA
DATE _____ SCALE _____
2019/04/10 AS INDICATED
DRAWING NUMBER _____

A1.0