

DISCLAIMER

The seal and signature of the undersigned on this drawing confirms that the design information contained in these drawings accurately reflects the original design and the related design changes made during construction, that they were brought to the undersigned's attention, and that the undersigned is not responsible for the design. These drawings are intended to incorporate additional design orders and other material design changes, but not necessarily all site instructions. The undersigned does not warrant or guarantee, nor accept any responsibility for the accuracy or completeness of information supplied by others contained in these drawings. Because, by passing and signing, clearly, that the information is accurate and complete, provides a system which substantially complies in all material respects with the original design intent.

--	--

Issued for
REVIEW
August 14, 2017
urbansystems.ca

Professional Seals

[illegible][illegible]

GRAND FORKS
-BC-

Settle down.

URBAN
systems

NOT TO SCALE


Control by
by

T. SIMMONS
M. GABELLIER
J. BARTAGLIO

Sheet Number
Project Number
XXXX, XXXX

72

2nd STREET WALKWAY DETAILS	X of X
	Number Drawing Number Revision
	XX DOX 0

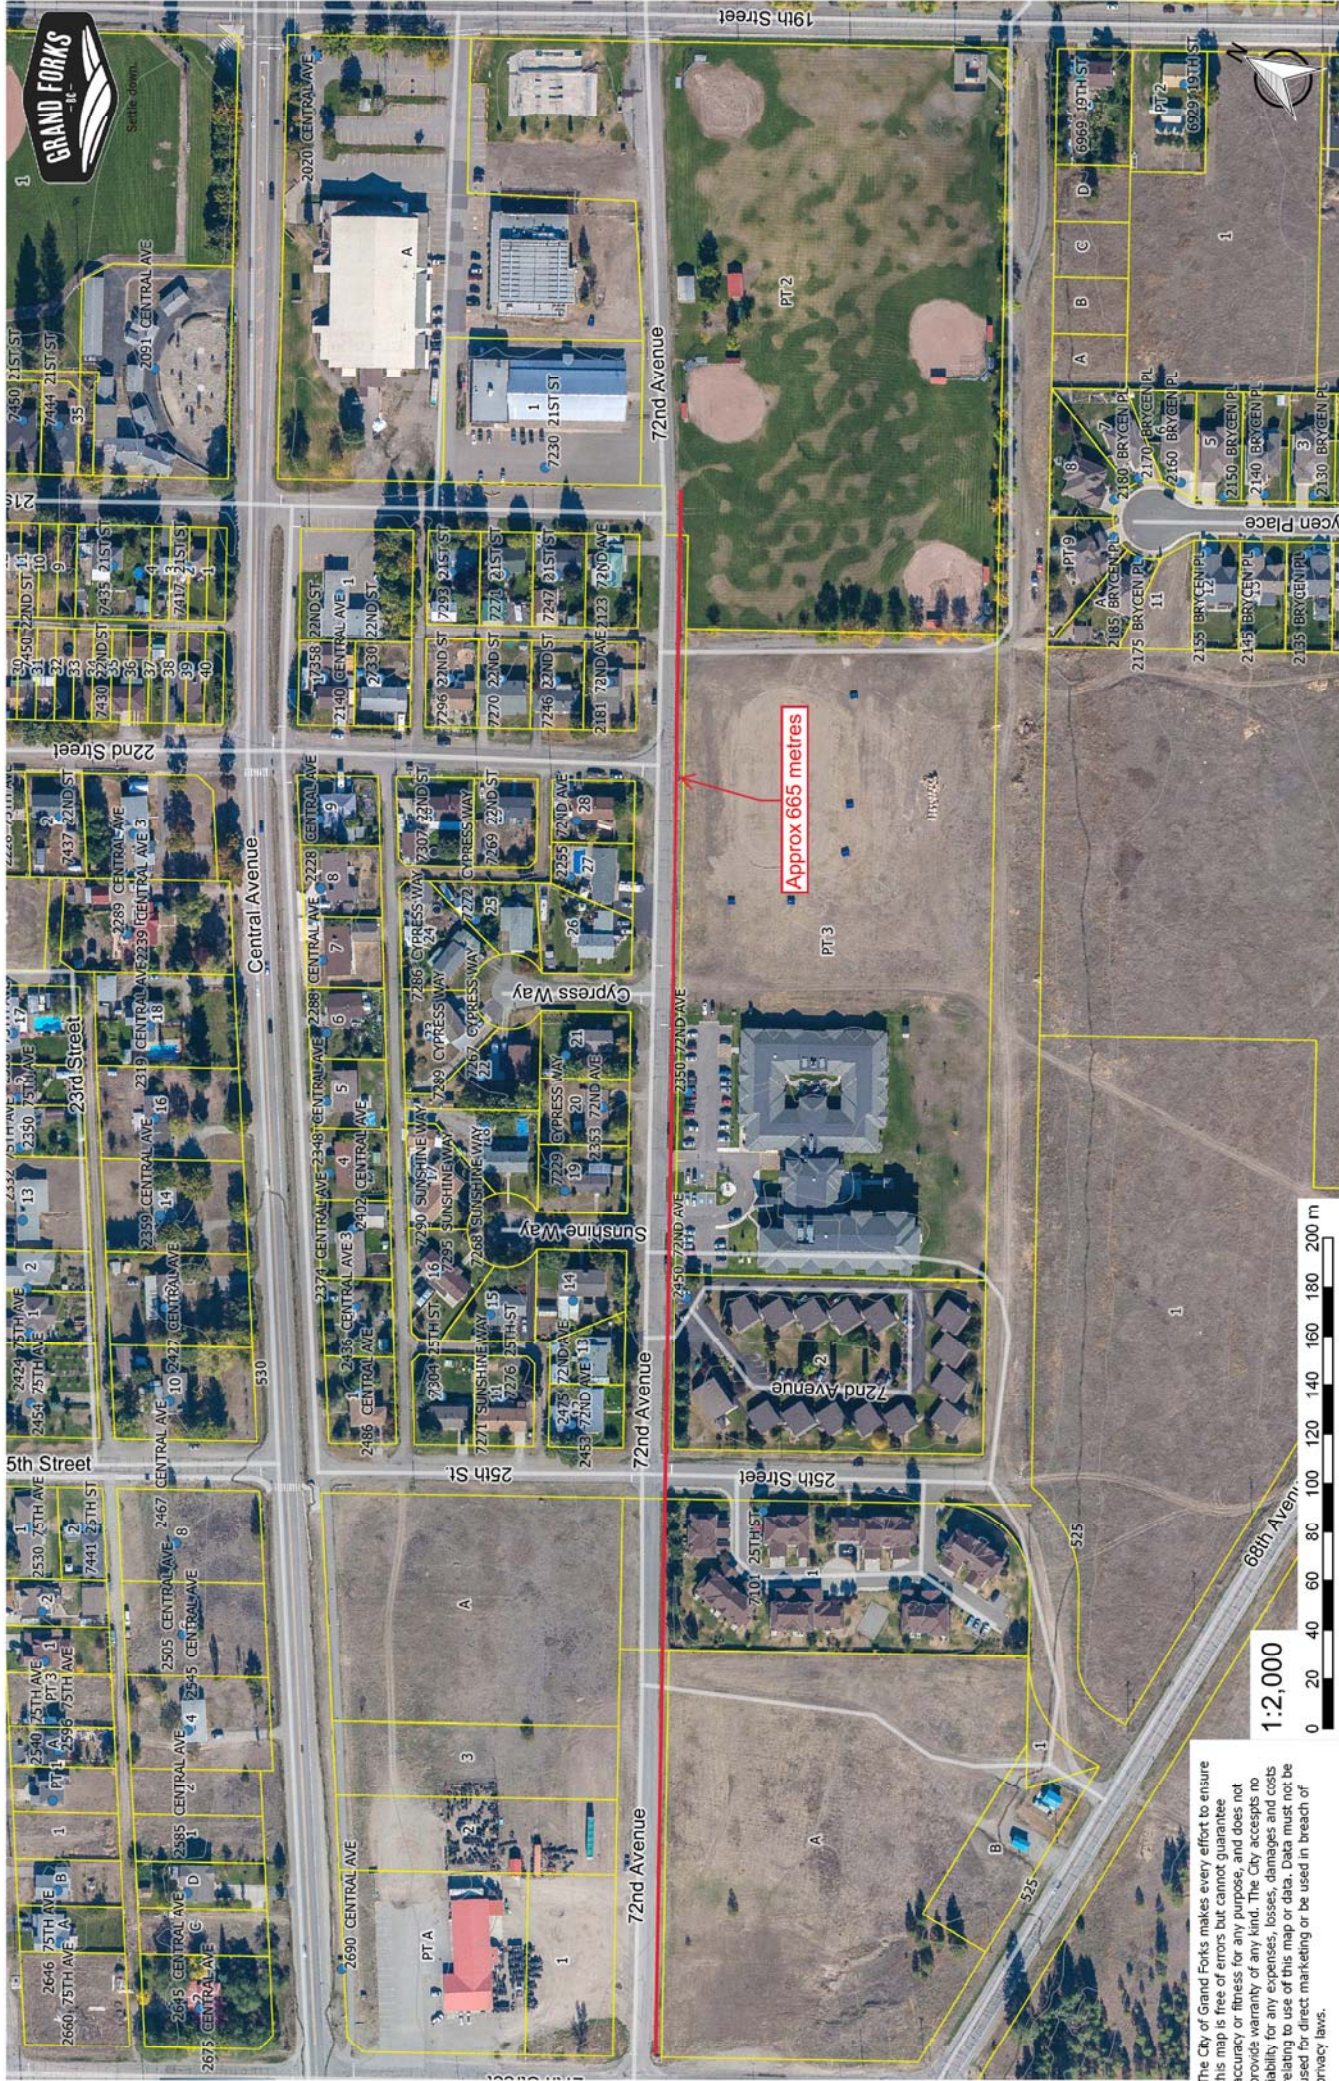

The City of Grand Forks makes every effort to ensure this map is free of errors but cannot guarantee accuracy or fitness for any purpose, and does not provide warranty of any kind. The City accepts no liability for any expenses, losses, damages and costs relating to use of this map or data. Data must not be used for direct marketing or be used in breach of privacy laws.

Description	*Estimated Cost / m	Total length cost (665 m)	Length within budget (m)
Option 1: Extend Roadway North for walkway on South	\$320	\$212,800	588
Option 2: Extend Roadway South for walkway on South	\$265	\$176,225	710
Option 3: Extend Walkway South c/w c&g	\$490	\$325,850	384

*Includes Engineering, Contingency, paint markings and drainage